


I, JEFFREY LEE FOUCH, MICHIGAN LICENSED PROFESSIONAL SURVEYOR NO. 4001068266, HEREBY CERTIFY THAT THE ELEVATIONS SHOWN ARE ON THE NORTH AMERICAN VERTICAL DATUM OF 1988 (NAVD88) AND WERE FIELD VERIFIED ON MARCH 29TH, 2023.

Jeff Fouch
3/29/2023

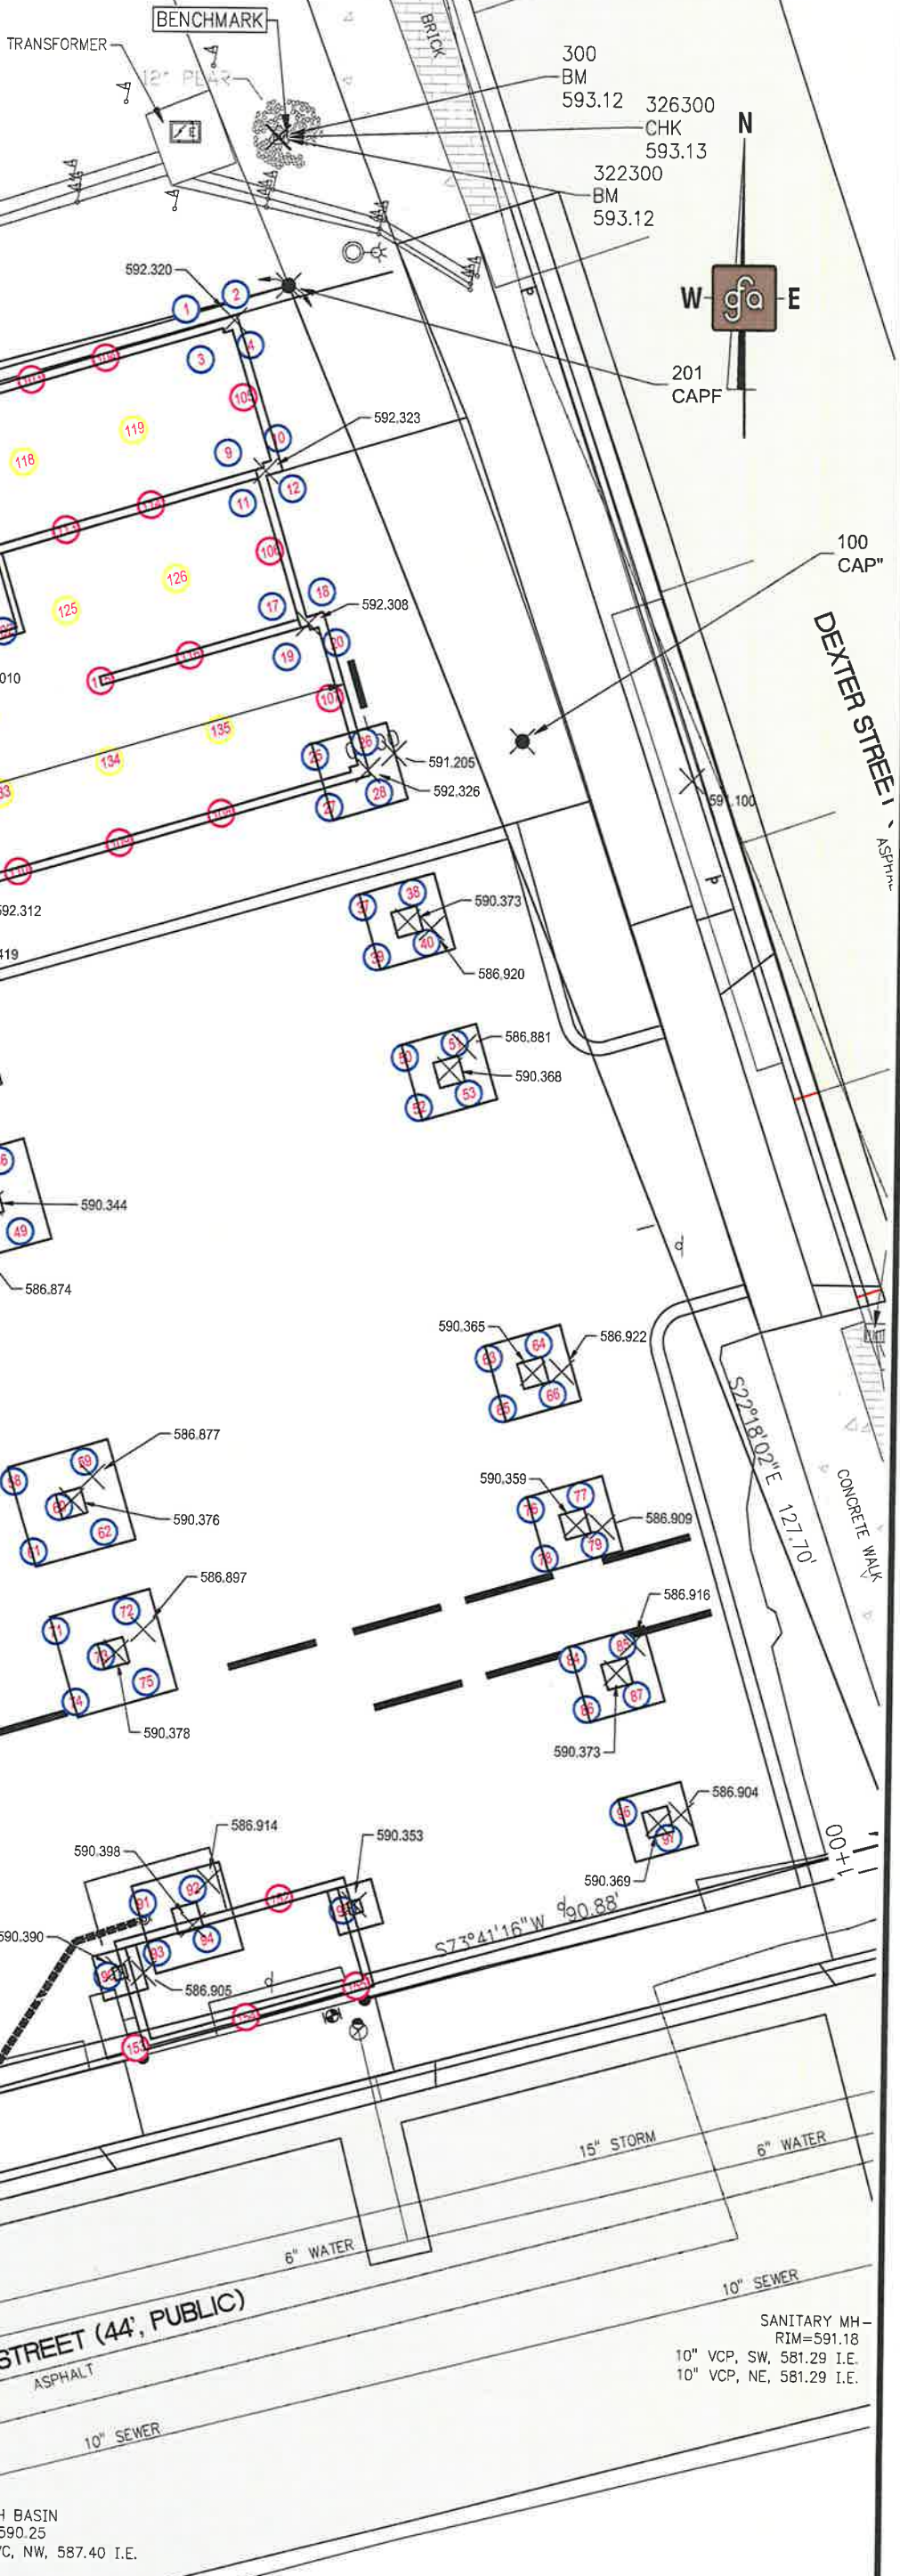

37.638

STORM MH
RIM=590.37
RCP, SW, 586.77 I.E.
RCP, NE, 586.97 I.E.
PVC, SE, 587.37 I.E.
8" PVC, N, 587.47

SANITARY MH

CATCH BASIN
RIM=590.03
8" PVC, S, 587.43 I.E.

CATCH BASIN
RIM=590.25
8" PVC, NW, 587.40 I.E.

SANITARY MH -
RIM=591.18
10" VCP, SW, 581.29 I.E.
10" VCP, NE, 581.29 I.E.

22232_03-29-23_ELEV CHECK FOR SOCKS